



20,00 m

0. 020 00
Řez číslo (S1)

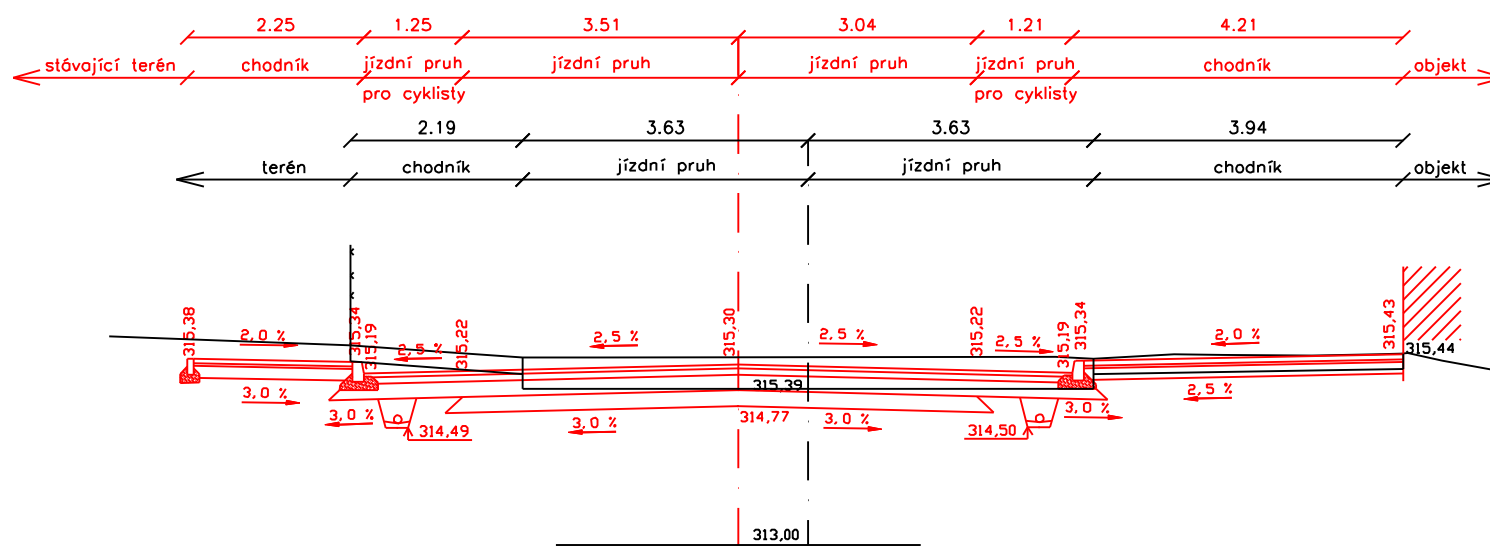


80,00 m

0. 080 00
Řez číslo (S2)

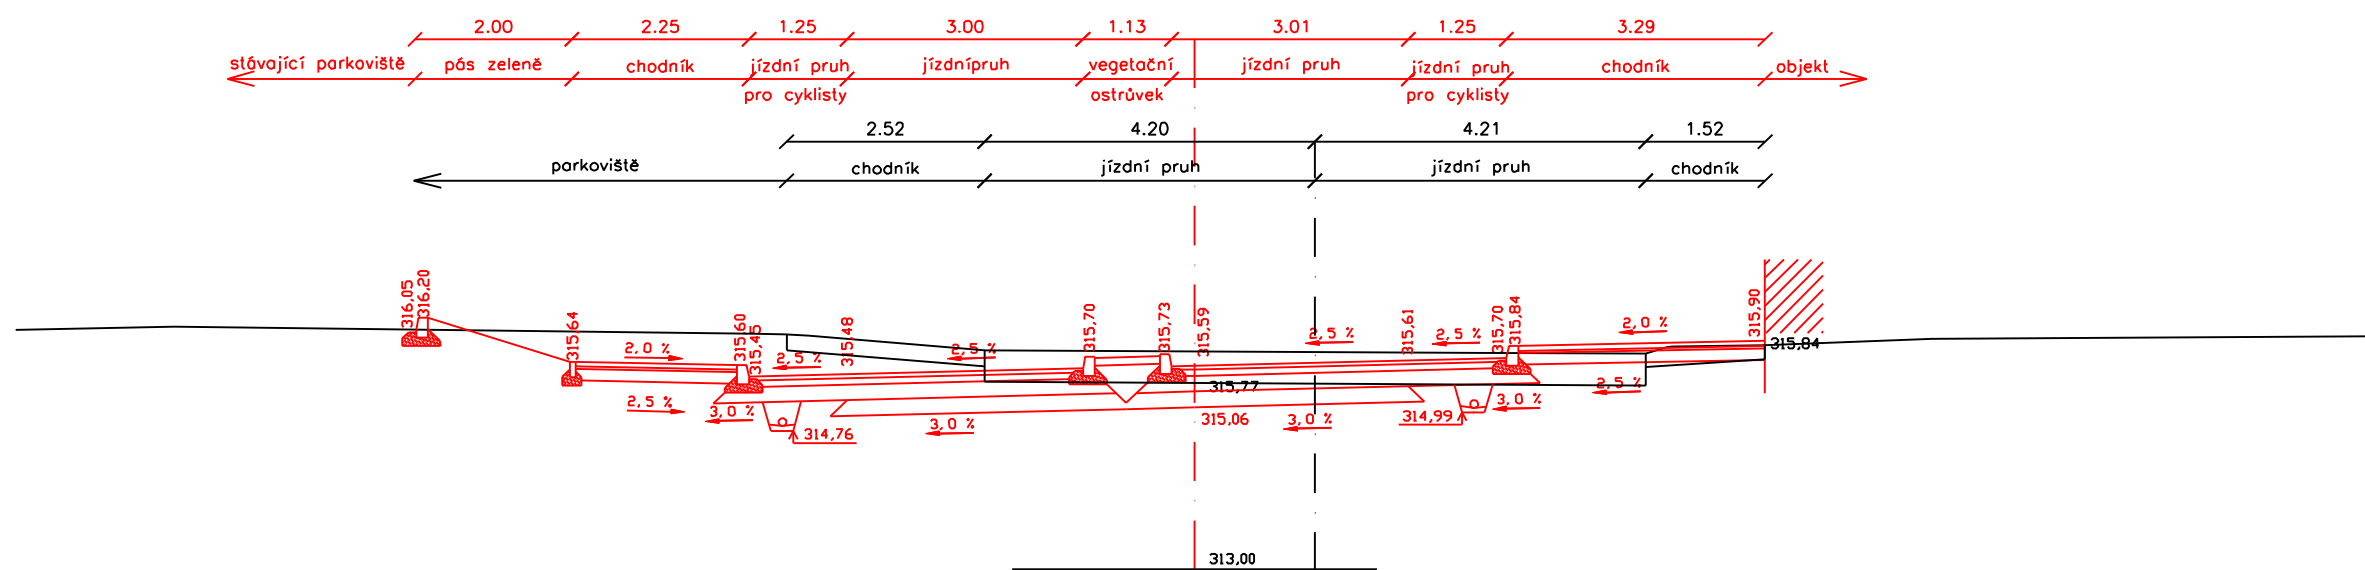

160,00 m

0. 160 00
Řez číslo (S3)

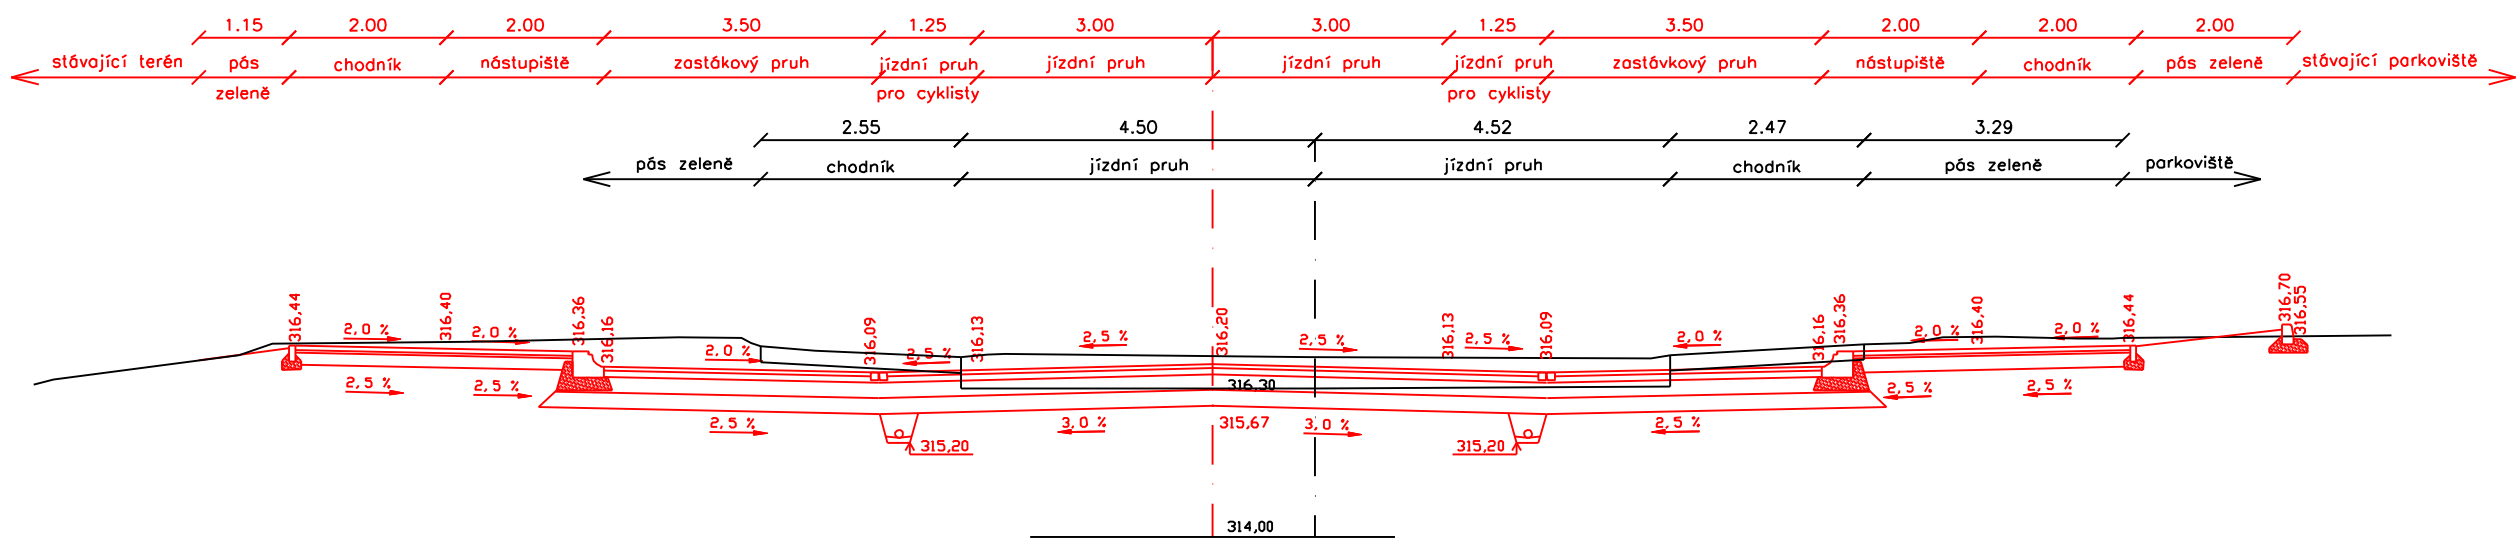

191,00 m

0. 191 00
Řez číslo (S4)

