



Šumavská


20,00 m

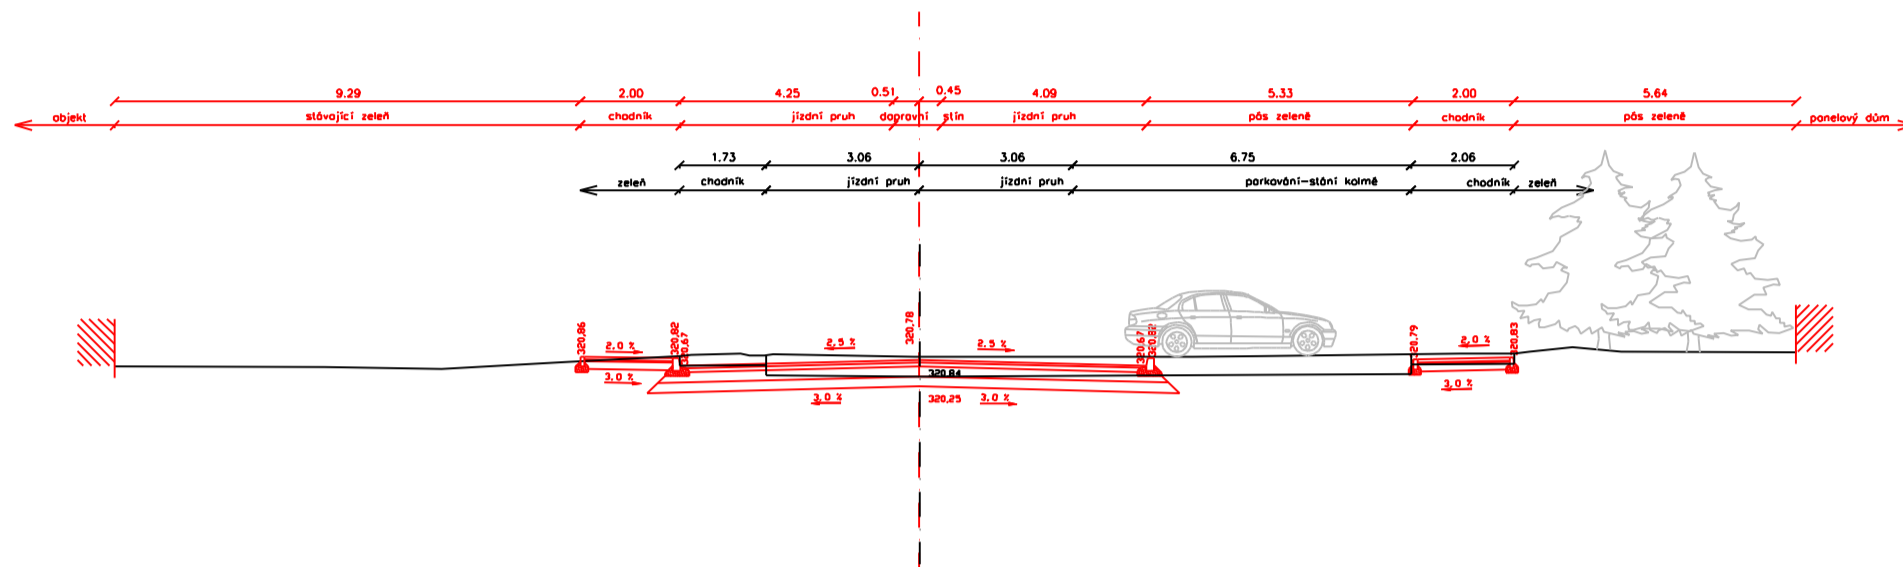

72,00 m

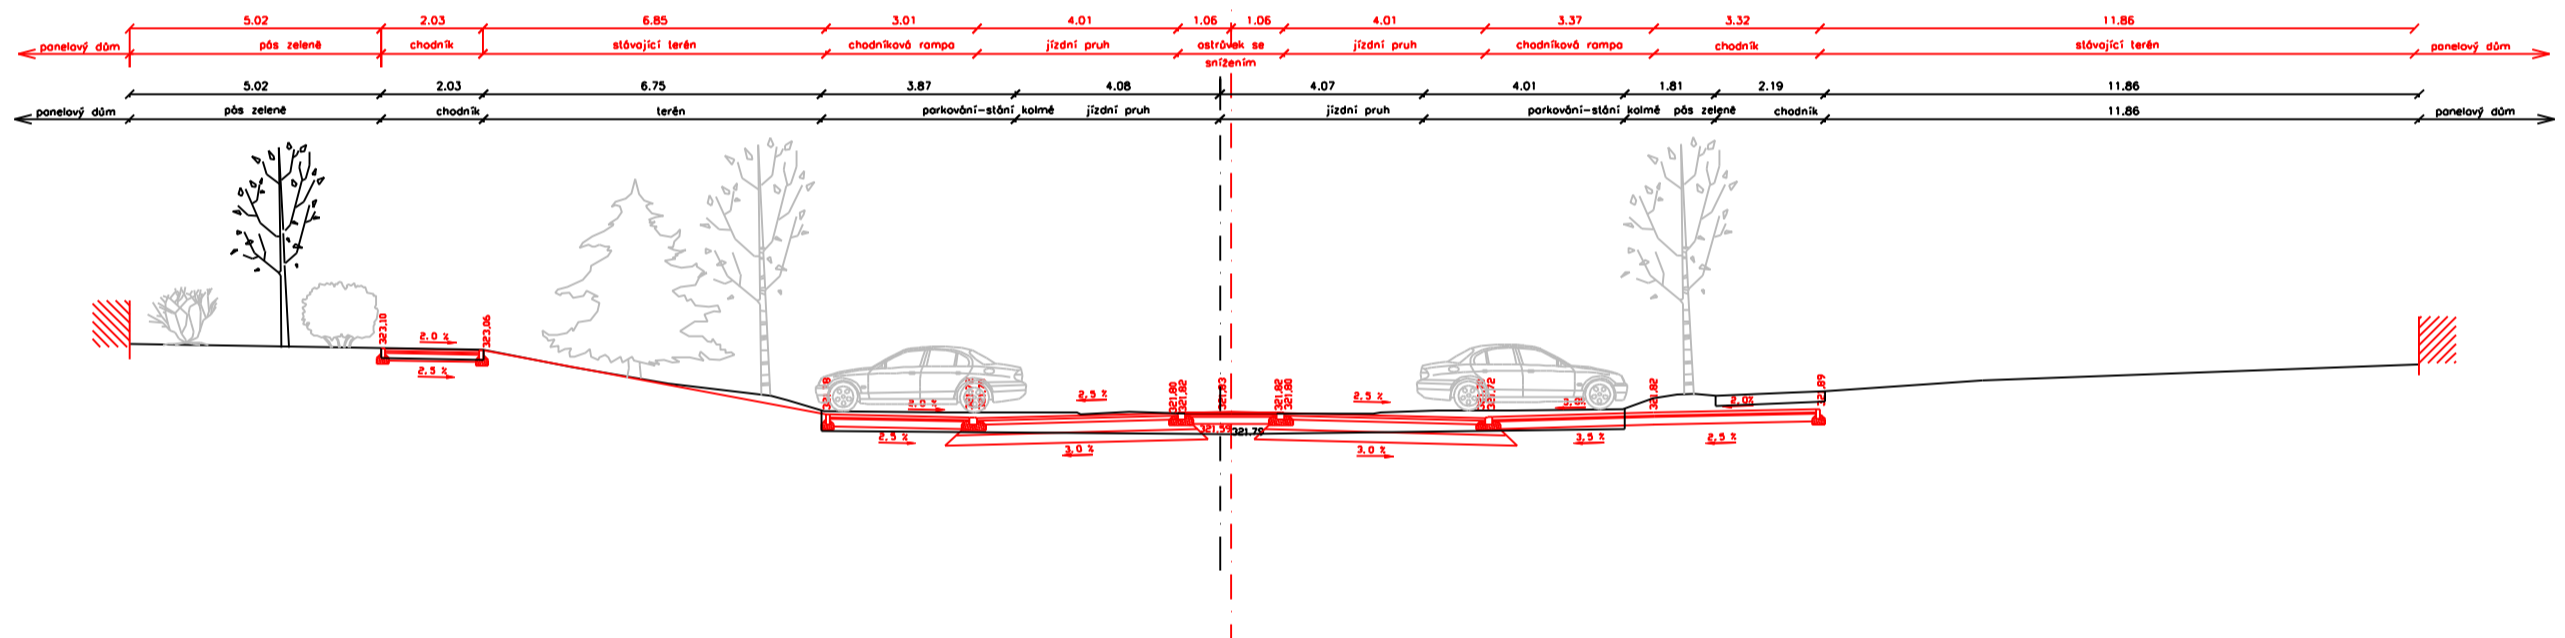

95,00 m

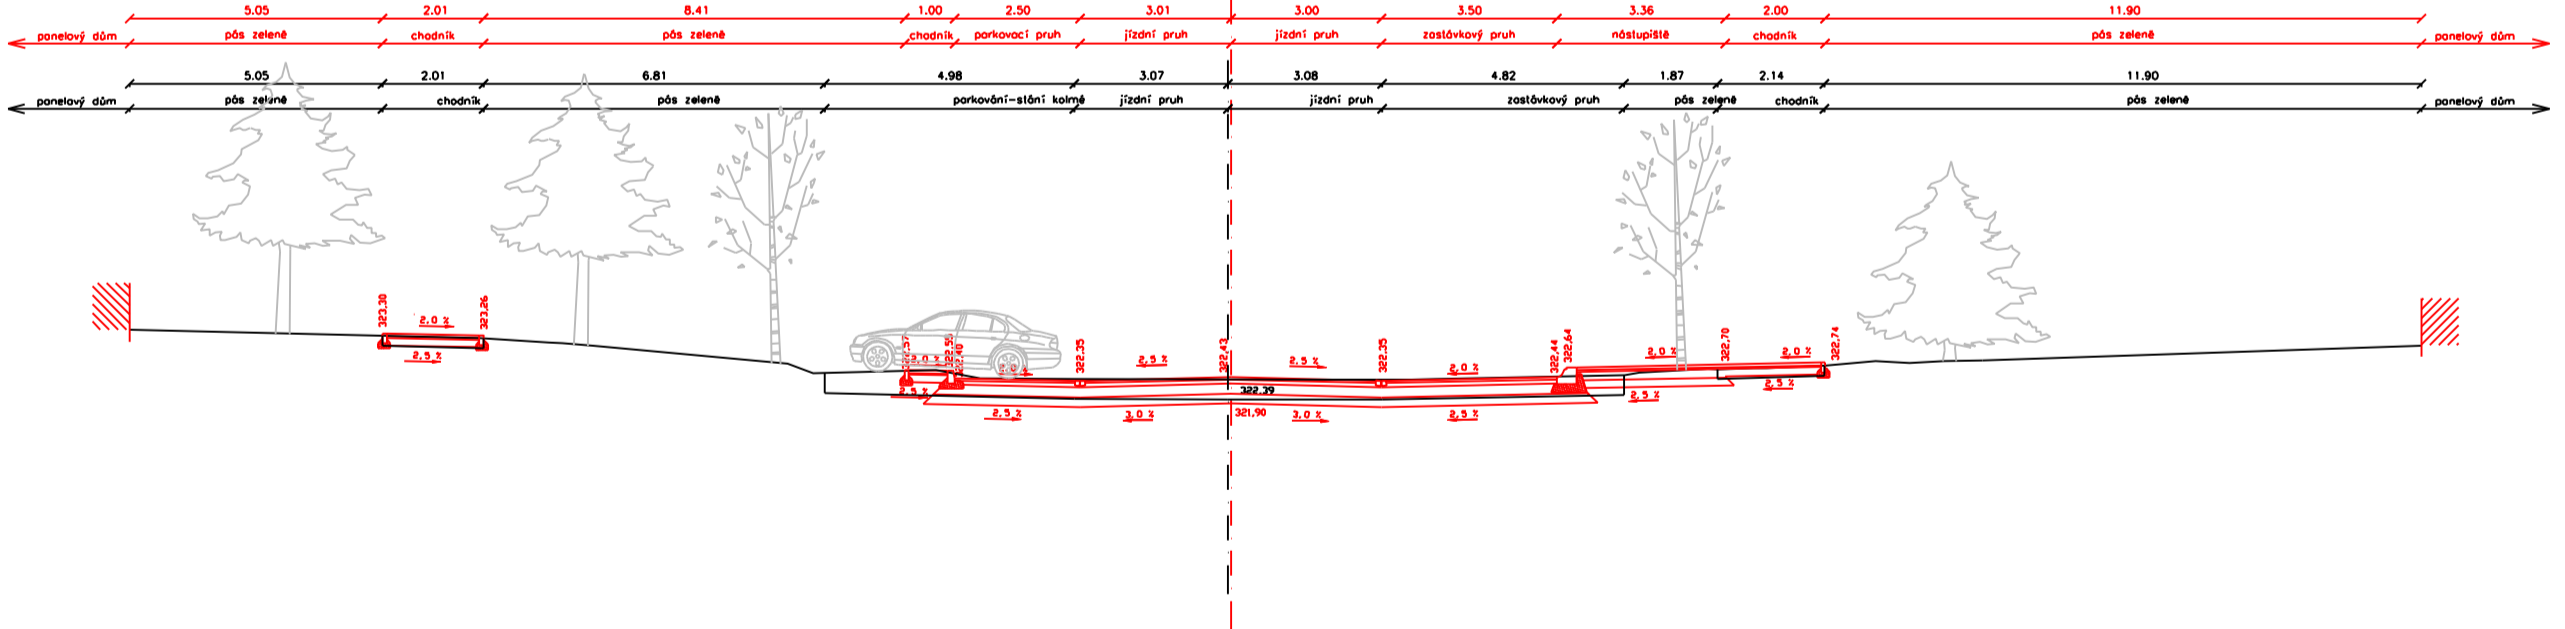

125,00 m

