
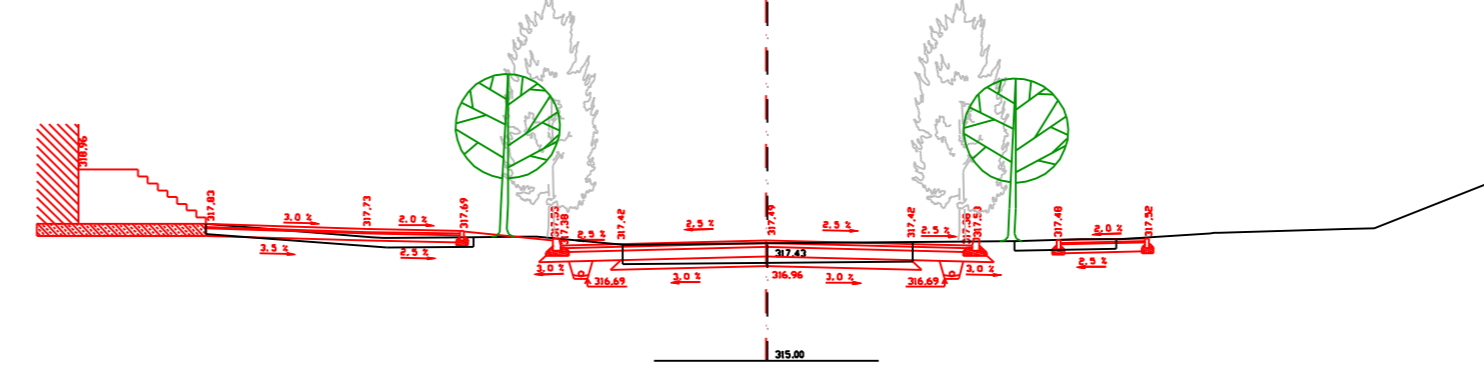




313,00 m

0. 313 00  
Rez číslo 55

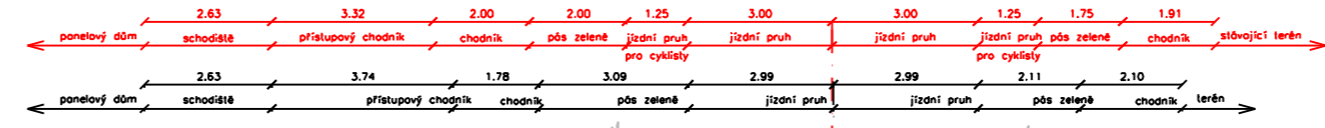



386,00 m

0. 386 00  
Rez číslo 56

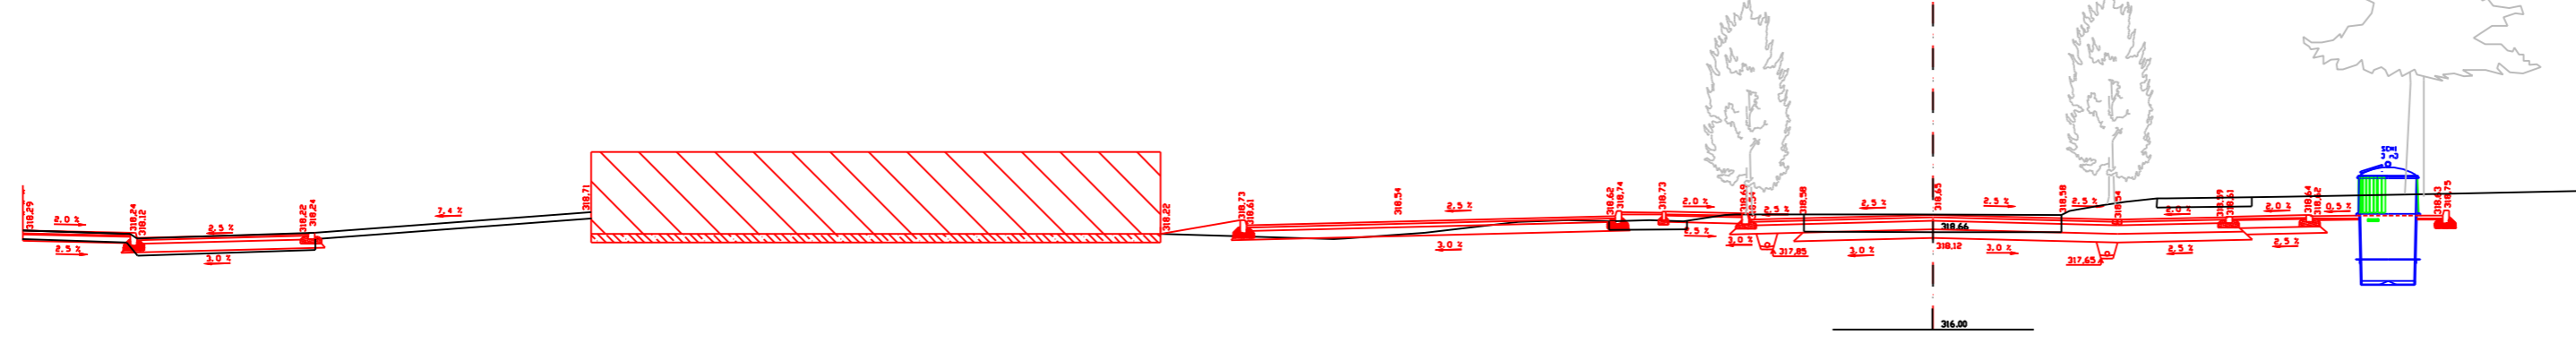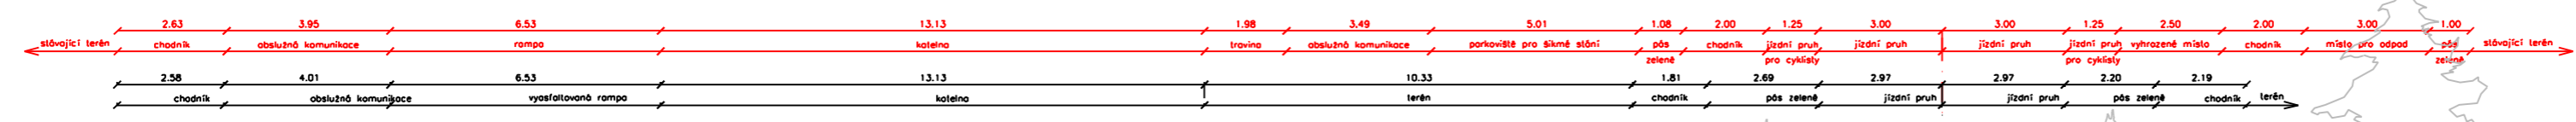

464,00 m

0. 464 00  
Rez číslo 57

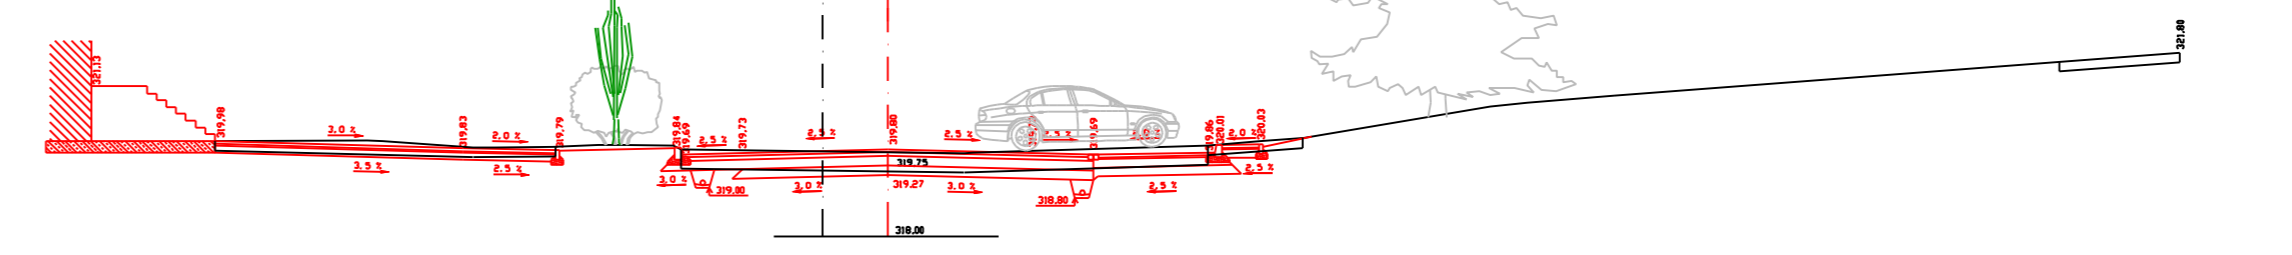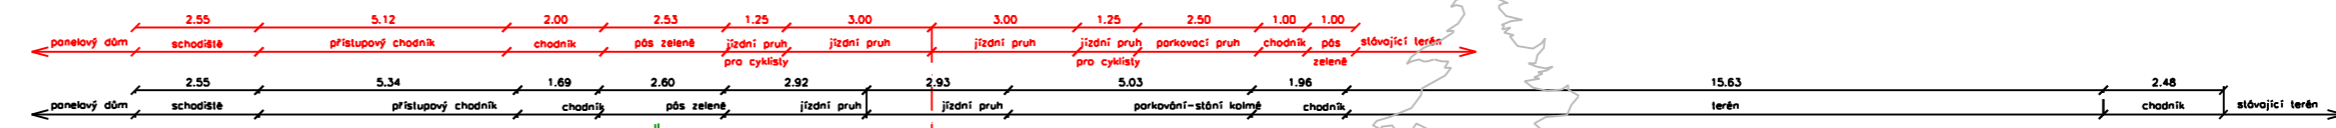

511,00 m

0. 511 00  
Rez číslo 58

